

NOTES:

LEGEND


- 306.00 EXISTING ELEVATION
- 315.32 PROPOSED ELEVATION
- 318.77 TC TOP OF GRATE ELEVATION
- 299.90 TC TOP OF CURB ELEVATION
- 299.90 SW PROPOSED SWALE ELEVATION
- 299.90 EX MATCH EXISTING GROUND ELEVATION AT PROPERTY LINE EST = ESTIMATED
- DIRECTION OF SURFACE FLOW
- PROPOSED SURFACE SWALE
- ▲ MAN DOOR
- ▼ OVERHEAD DOOR

No.	REVISIONS	BY	DATE
	CONSTRUCTION		
	TENDER		
	ISSUE FOR APPROVALS		
	ISSUE BLOCK		

319, 337, 343 WOOLWICH STREET
 CITY OF WATERLOO REGION OF WATERLOO

PROPOSED SITE GRADING PLAN

K. SMART ASSOCIATES LIMITED
 CONSULTING ENGINEERS AND PLANNERS
 KITCHENER SUDBURY

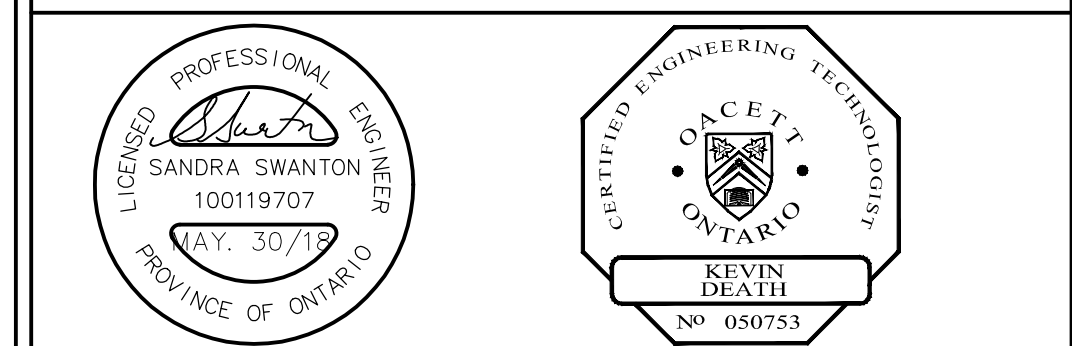

DESIGNED BY: K.D.	SCALE: 1:300	DATE: MAY 30, 2018
CHECKED BY: S.S.		
DRAWN BY: S.L.		
CHECKED BY: K.D.		SHEET SGP
FILE No. 17-070	REVISION No.	