


ery Trail

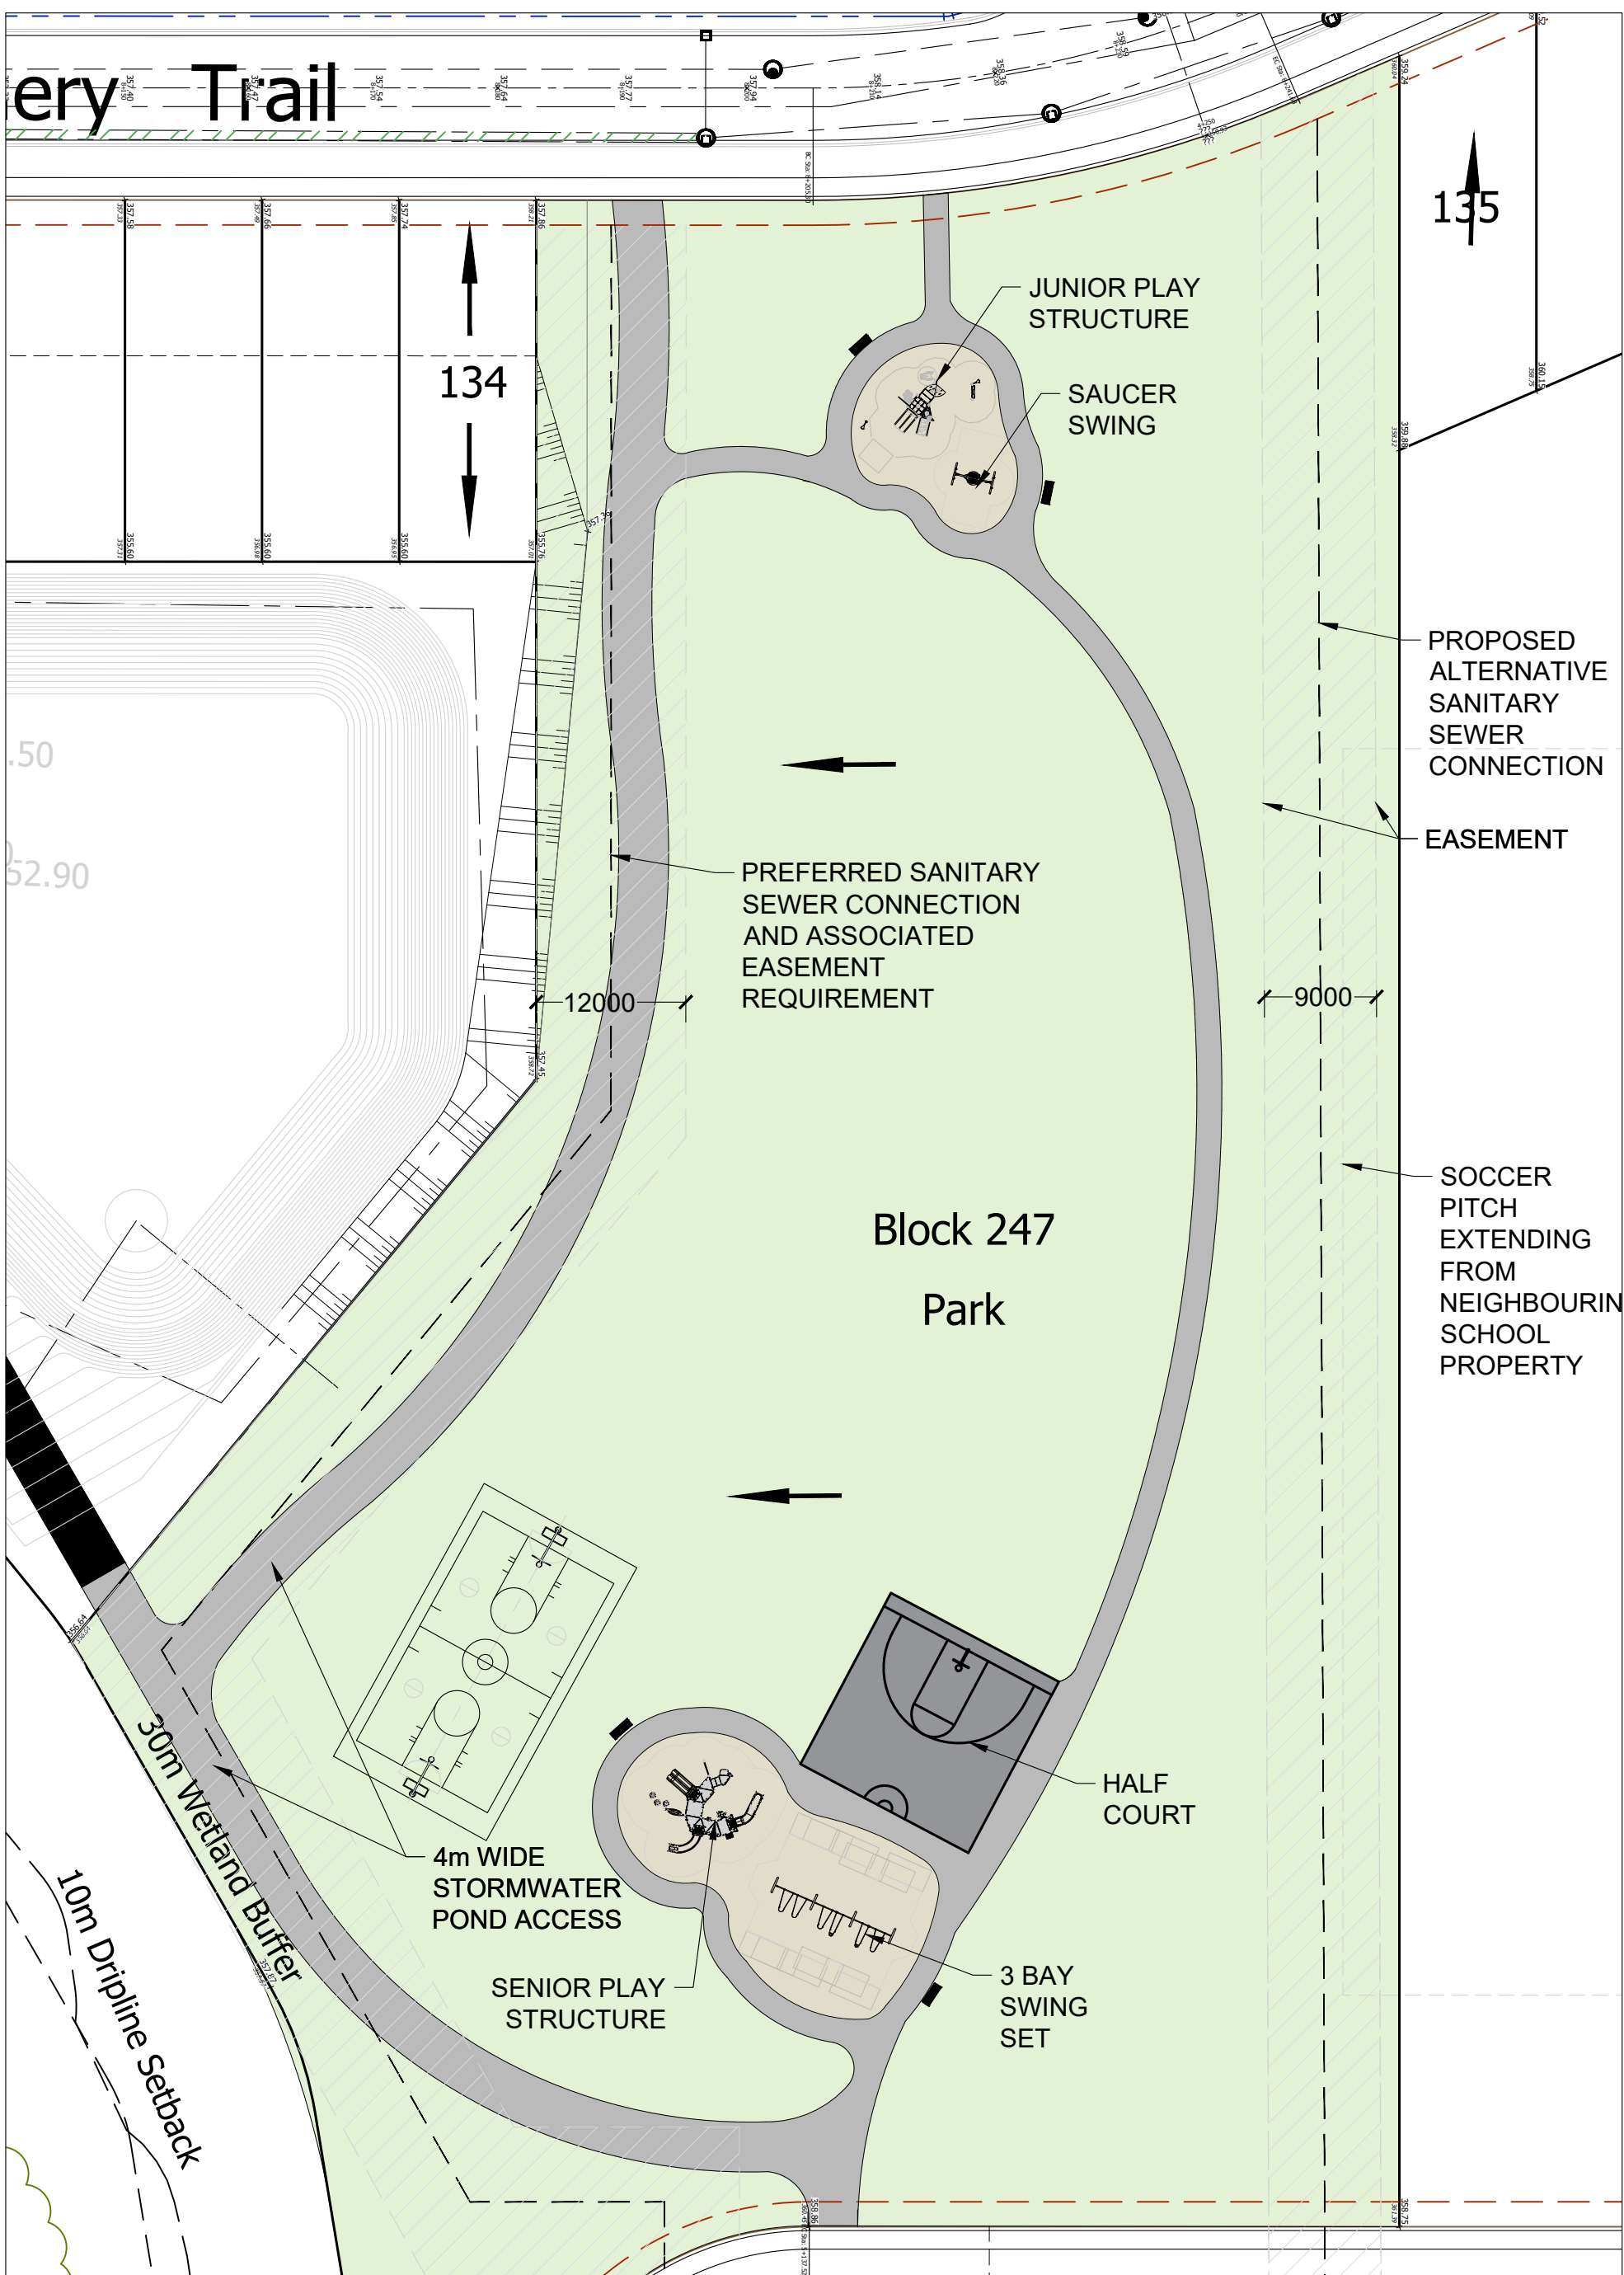

134

135

JUNIOR PLAY STRUCTURE

SAUCER SWING

PROPOSED ALTERNATIVE SANITARY SEWER CONNECTION

EASEMENT

PREFERRED SANITARY SEWER CONNECTION AND ASSOCIATED EASEMENT REQUIREMENT

12000

9000

Block 247 Park

SOCCER PITCH EXTENDING FROM NEIGHBOURING SCHOOL PROPERTY

HALF COURT


4m WIDE STORMWATER POND ACCESS

SENIOR PLAY STRUCTURE

3 BAY SWING SET

30m Wetland Buffer

10m Dripline Setback

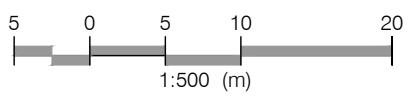

PRELIMINARY PARK PLAN
CONSERVATION DRIVE
WATERLOO

201-72 Victoria Street South
Kitchener, Ontario N2G 4Y9
T 519 569 8883
F 519 569 8643

162 Locke Street South, Suite 200
Hamilton, Ontario L8P 4A9
T 905 572 7477

www.gspgroup.ca

drawing no.

L-SK #1

drawn by	LB
checked by	
printed	

scale	AS SHOWN
date	May 11, 2020
file	09009

drawing title:
PARK ELEMENTS AND SANITARY CONNECTION

LANDSCAPE SKETCH #1